


	N° Parking lots	m ²
5Floor	85	2916 m ²
4Floor	75	2916 m ²
3Floor	75	2916 m ²
2Floor	75	2916 m ²
1Floor	66	2916 m ²
total	376	14580 m ²


A

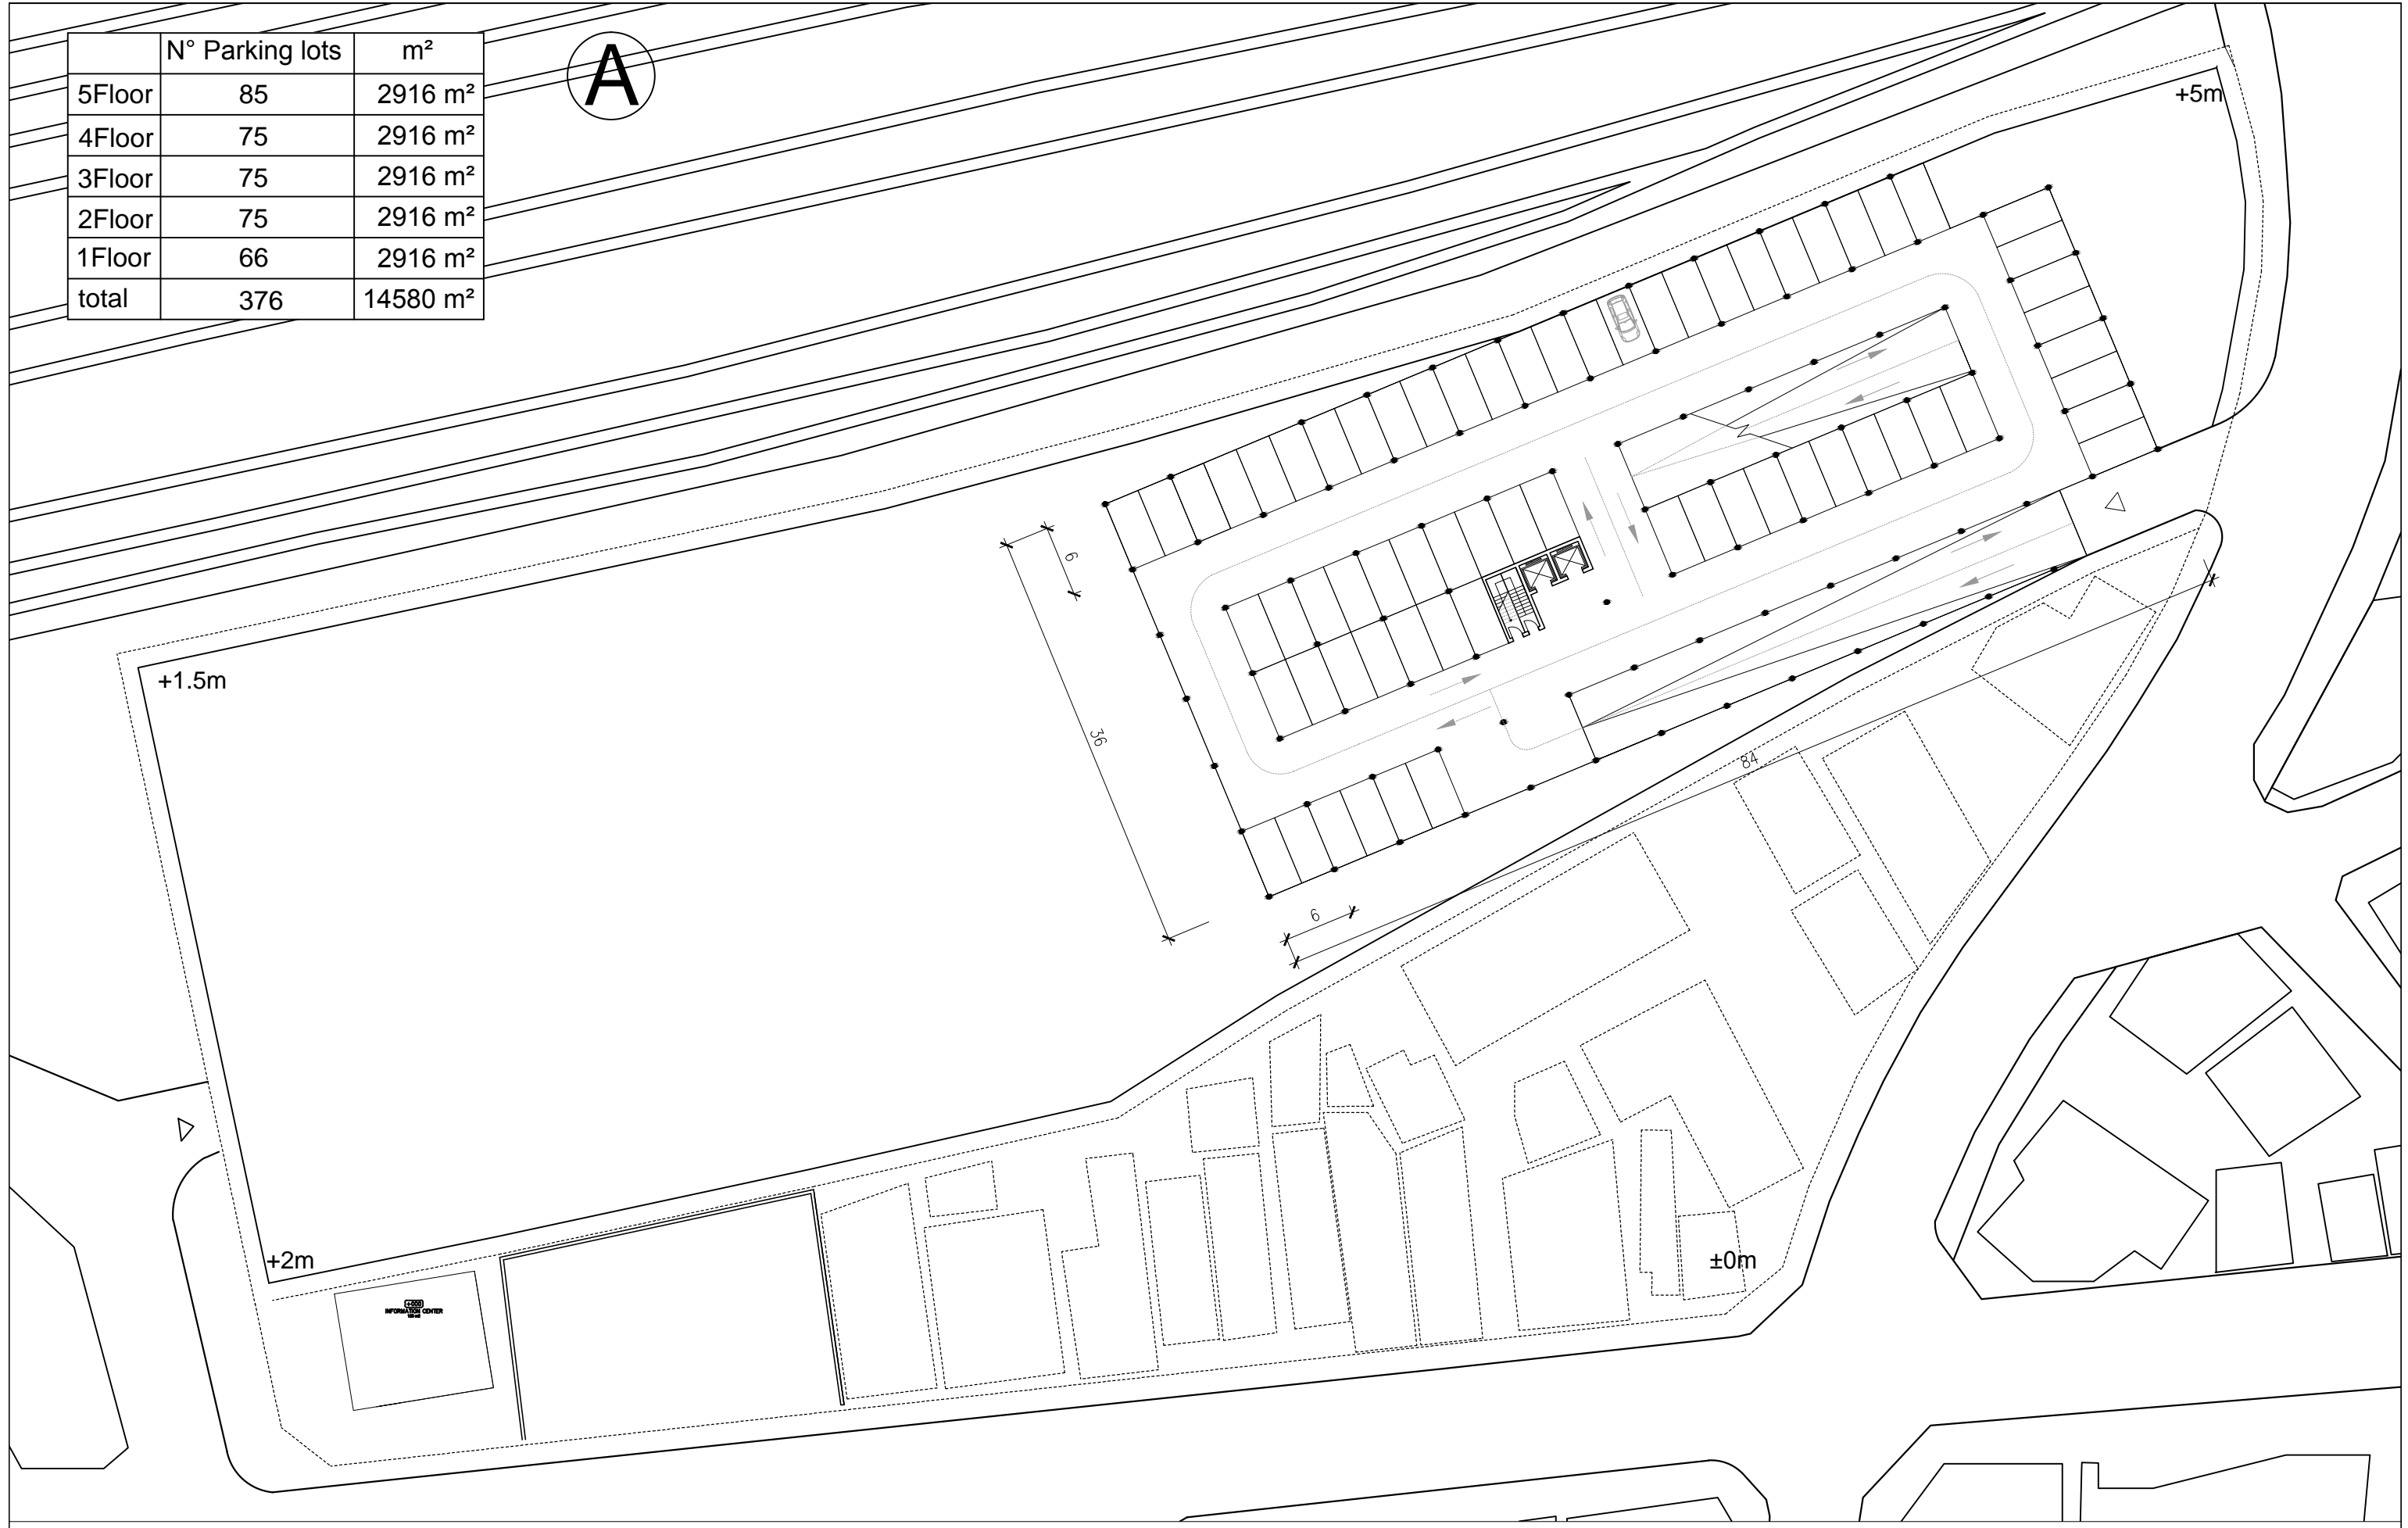

1
A001


Parking - 1Floor

SCALE: 1:500

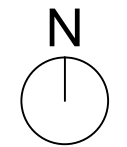

	N° Parking lots	m ²
5Floor	85	2916 m ²
4Floor	75	2916 m ²
3Floor	75	2916 m ²
2Floor	75	2916 m ²
1Floor	66	2916 m ²
total	376	14580 m ²

A

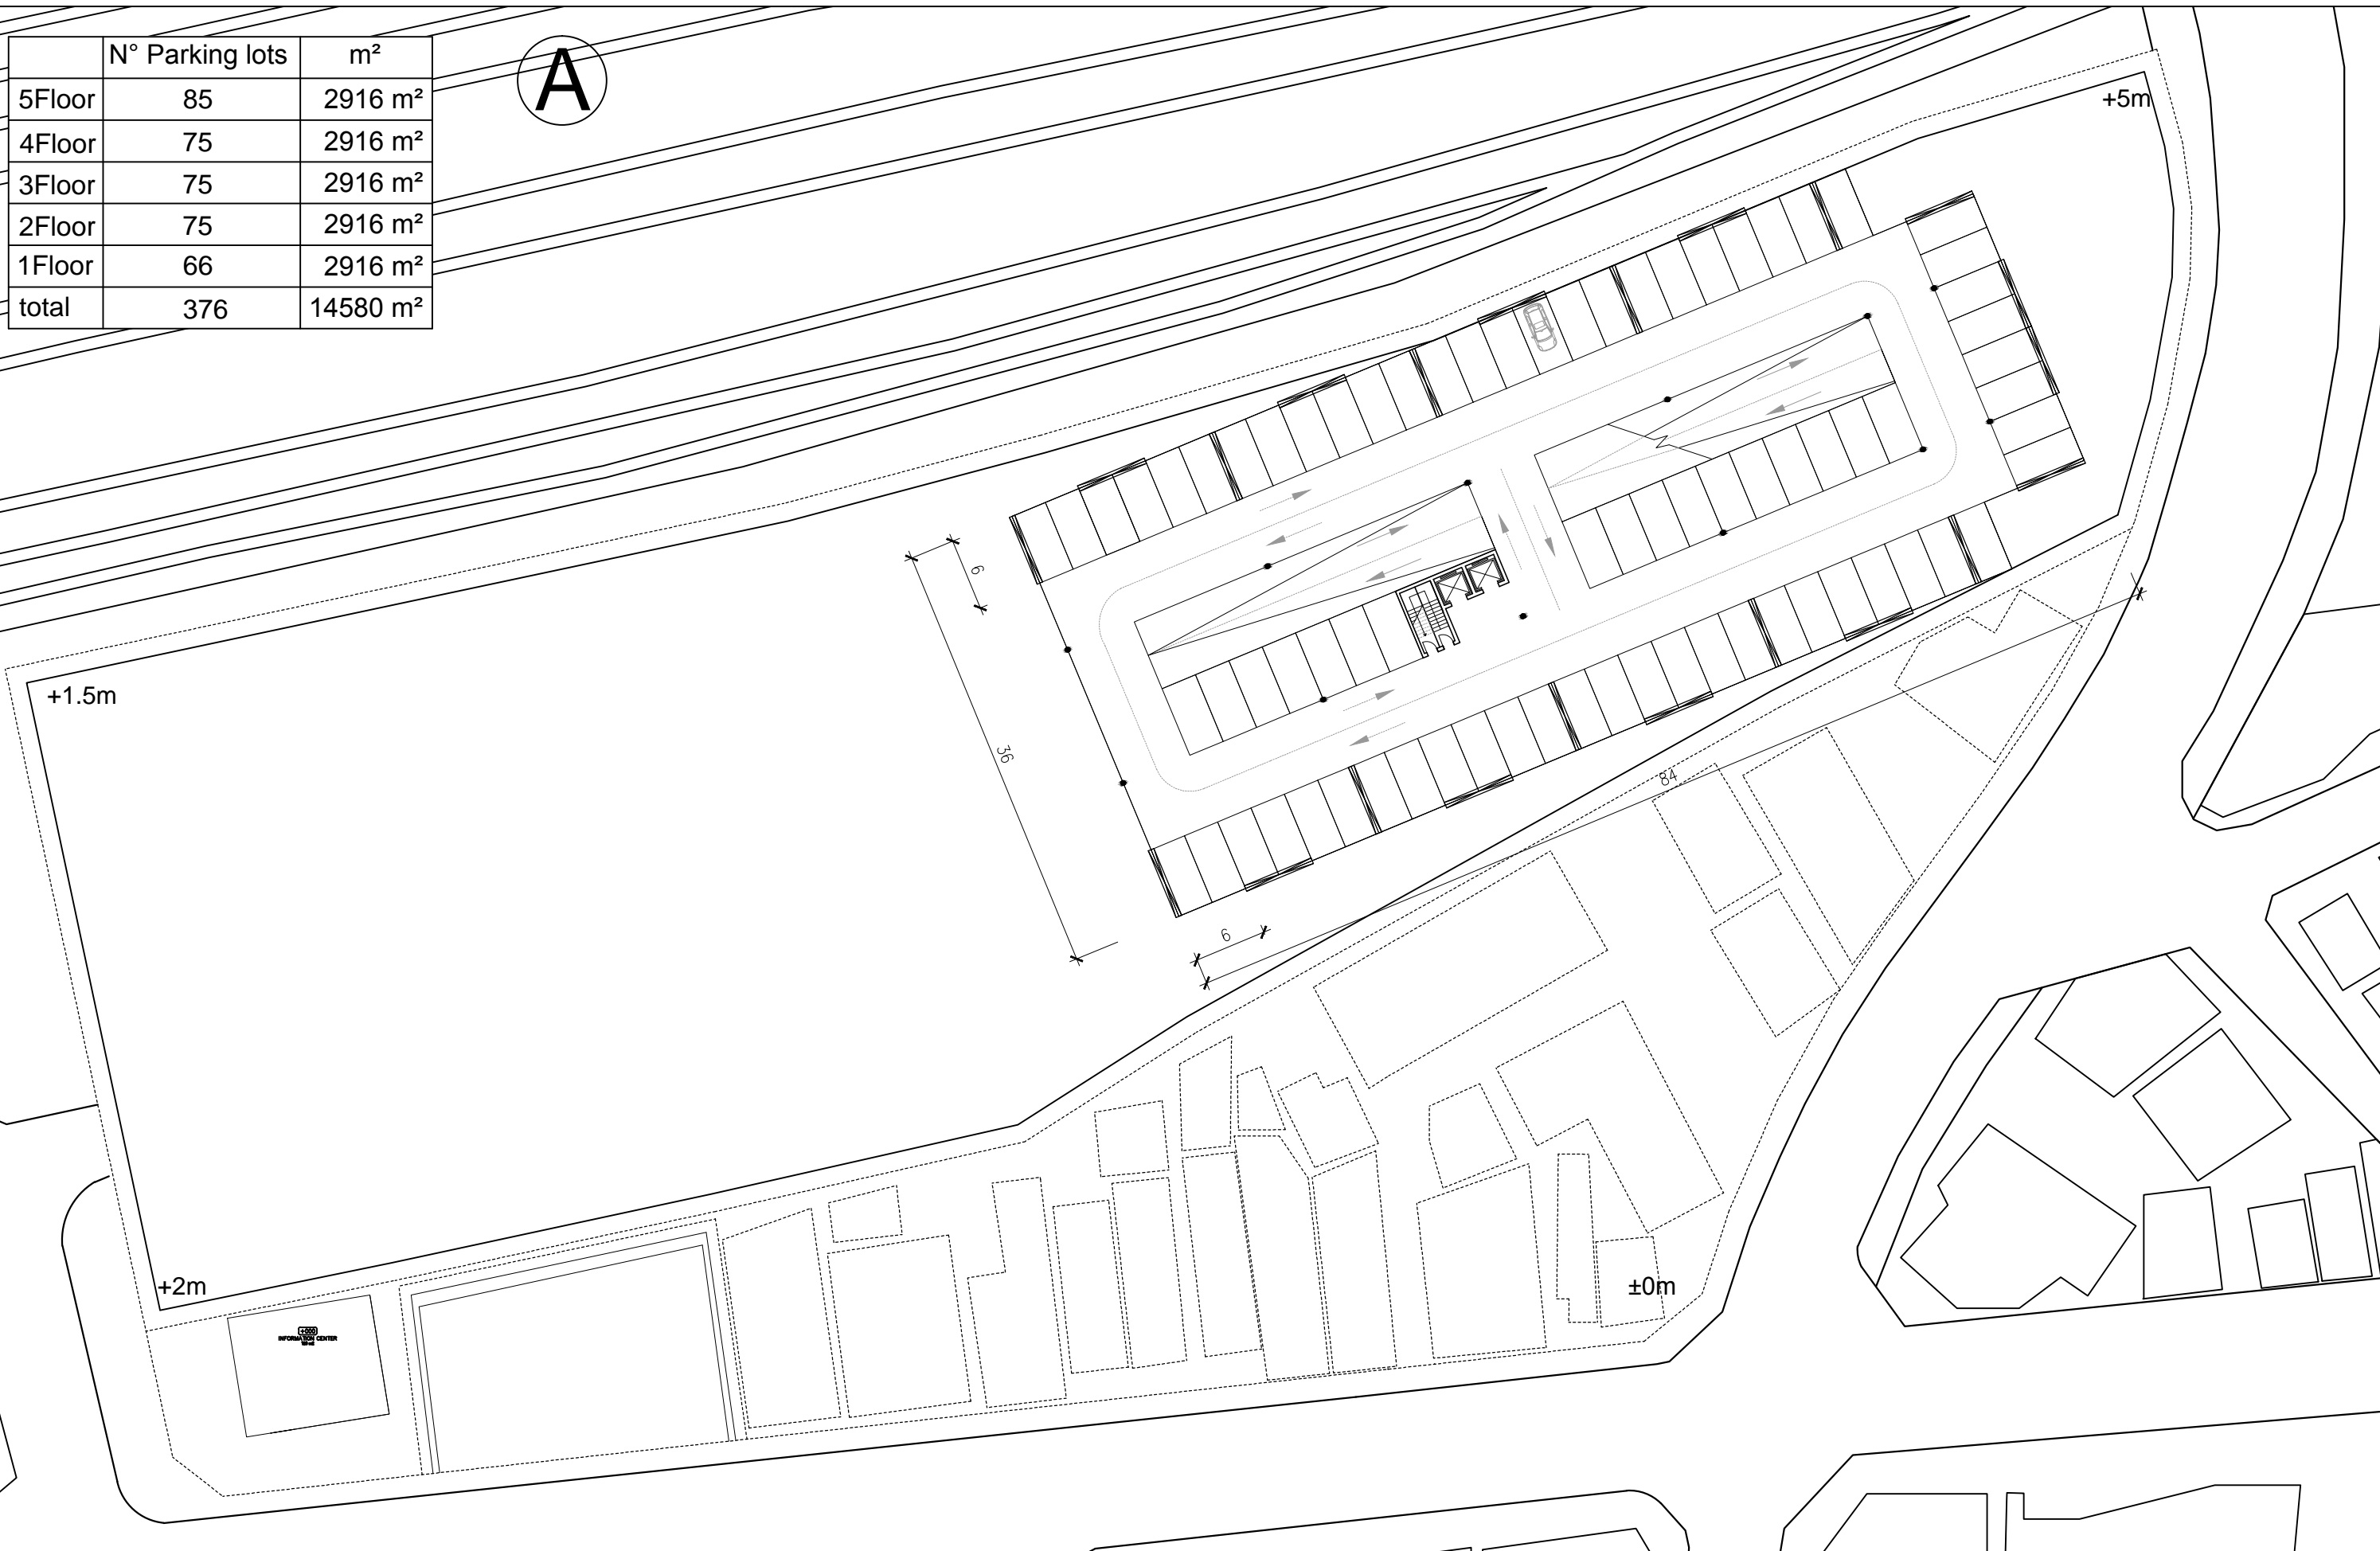

1
A002



Parking - regular middle Floors

SCALE: 1:500

N

	N° Parking lots	m ²
5Floor	85	2916 m ²
4Floor	75	2916 m ²
3Floor	75	2916 m ²
2Floor	75	2916 m ²
1Floor	66	2916 m ²
total	376	14580 m ²

A

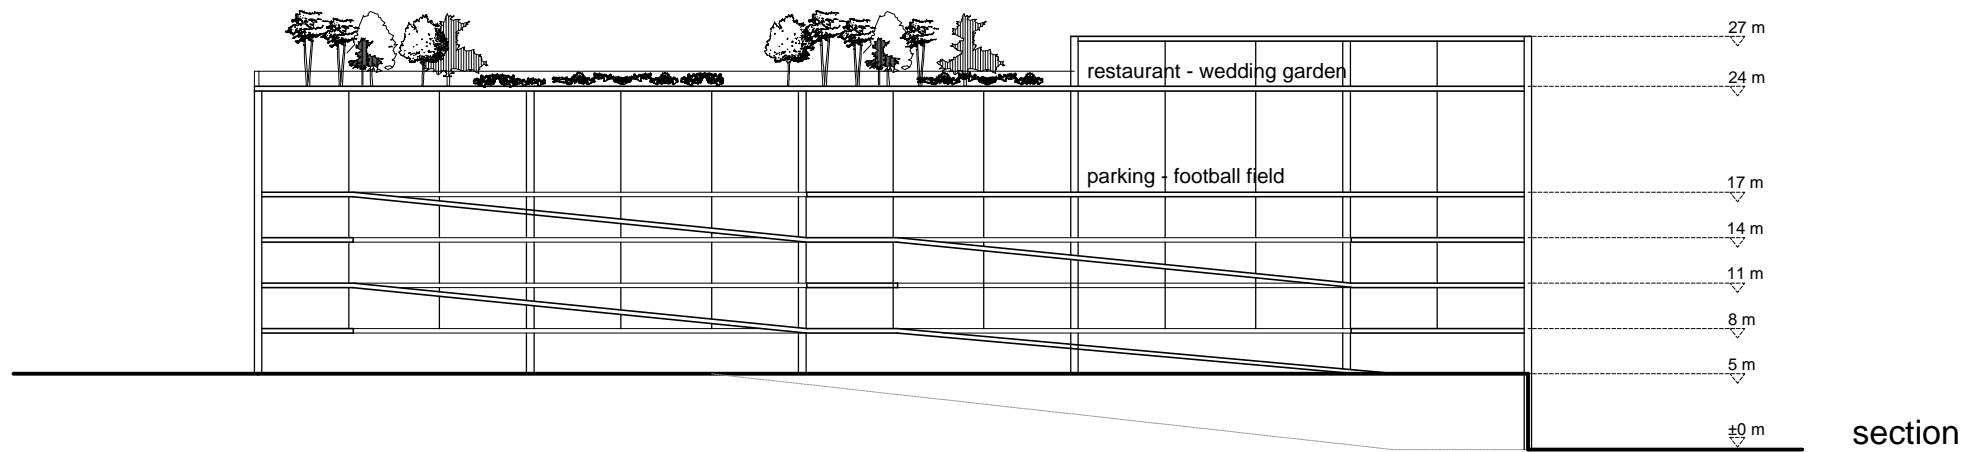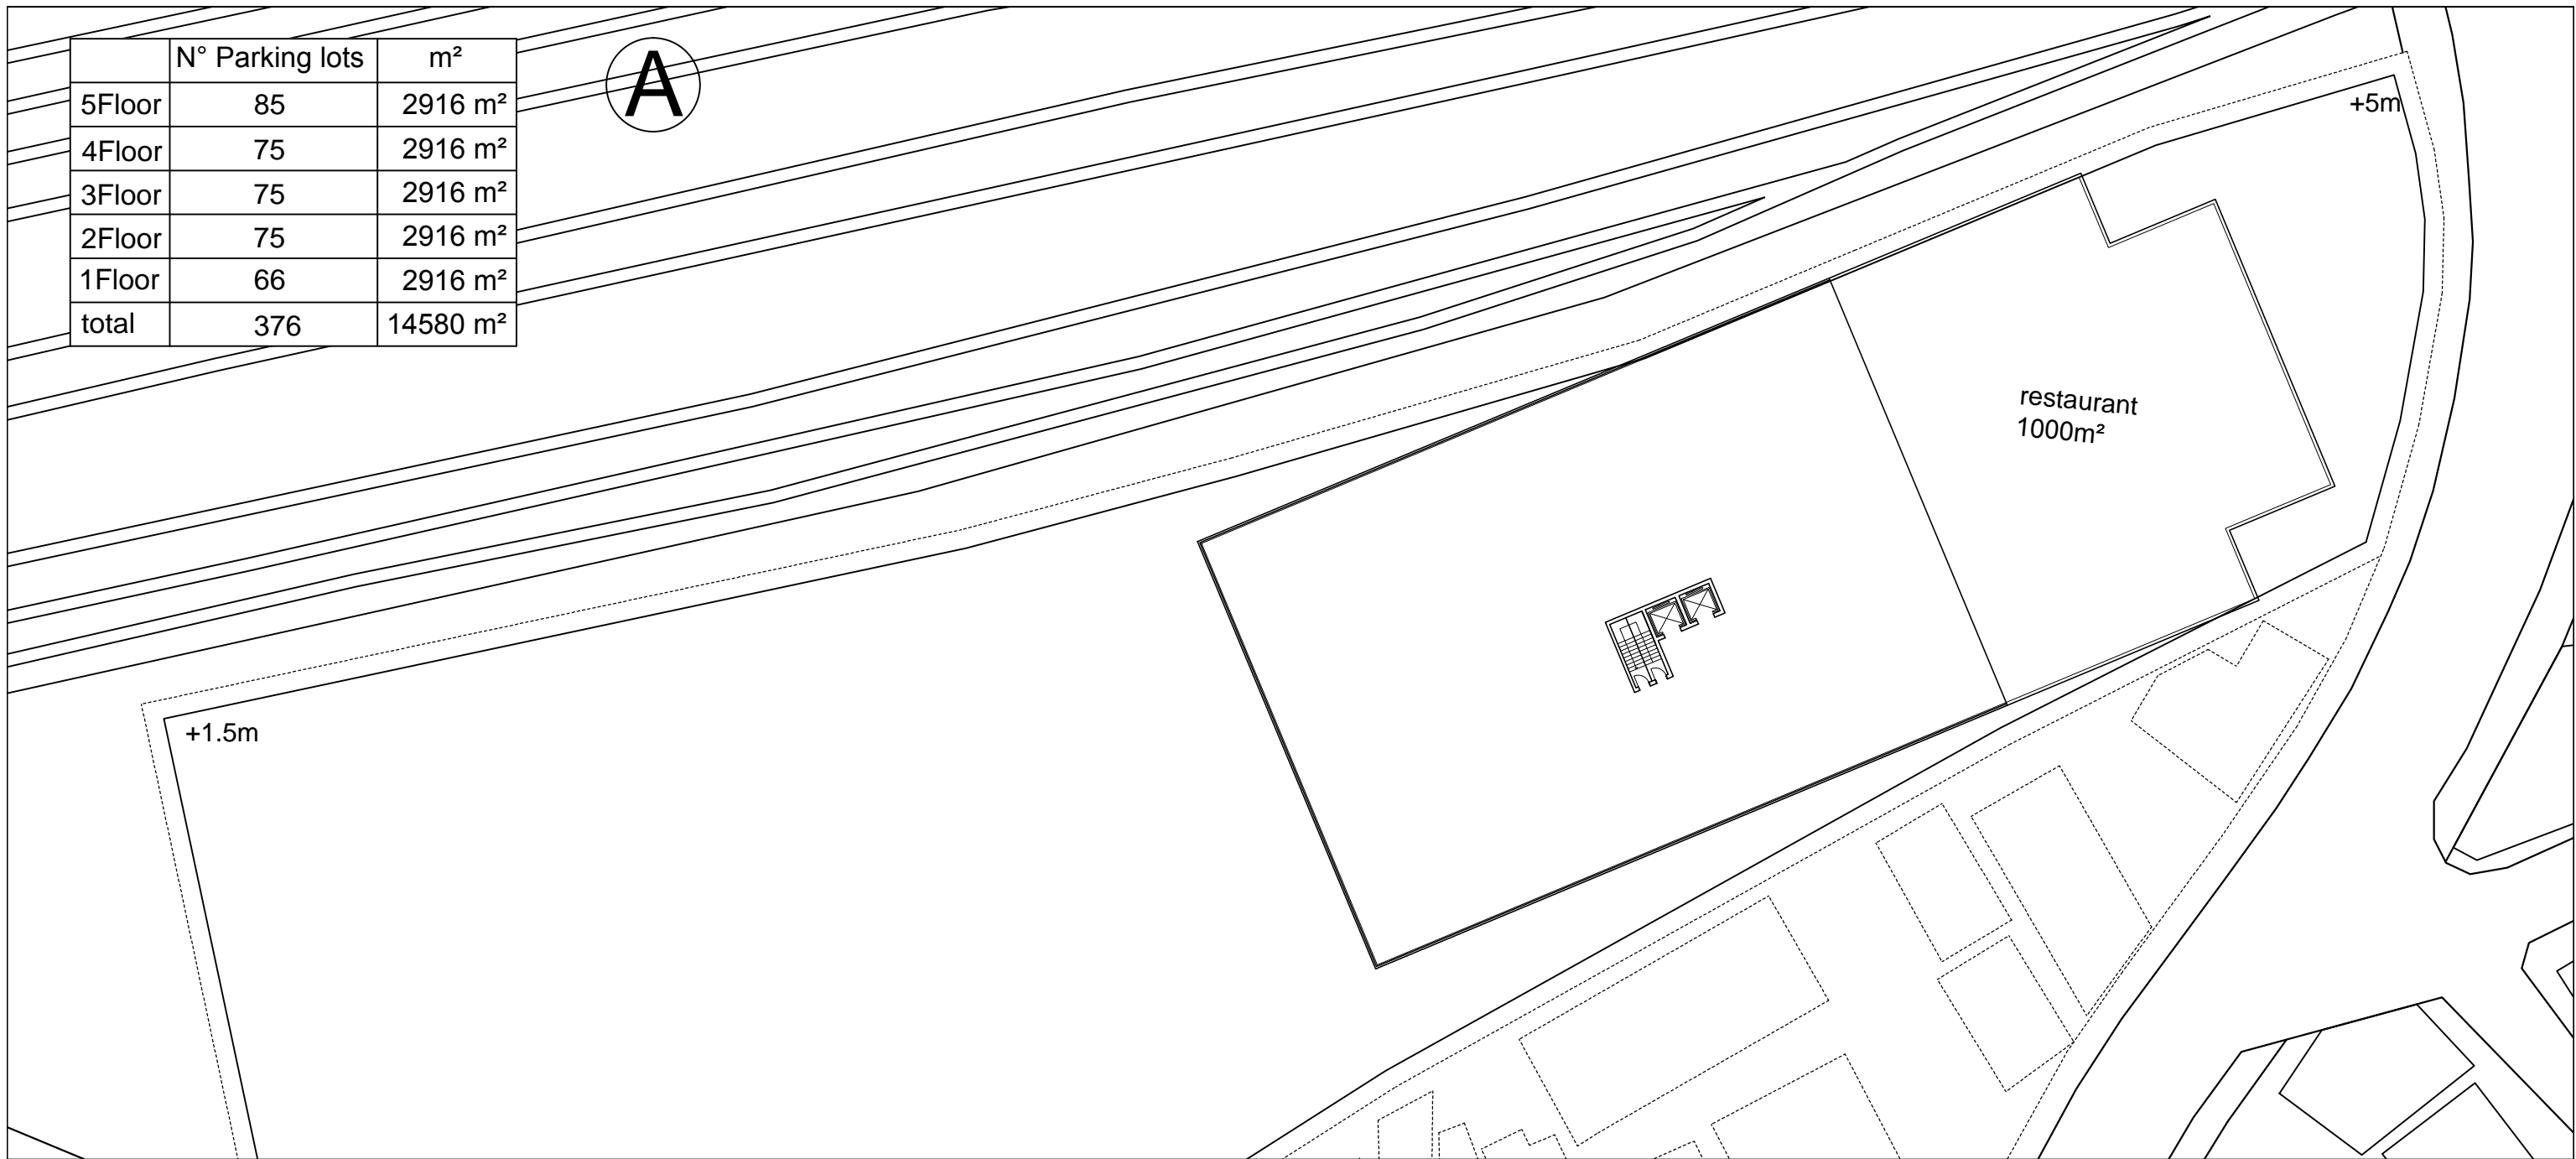

1
A003

roof - restaurant - wedding garden

SCALE: 1:500

